


**REFERENCES**

**LANDSCAPE**  
L01-40---1-A---002

**BUILDINGS**  
FOR INFORMATION REGARDING THE BUILDINGS IN THE DIFFERENT SUBPROJECTS, SEE RESPECTIVE DRAWING SERIE.

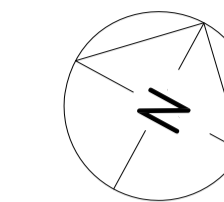

**SHEET NOTES**

**Building numbers**  
THE FUNCTION OF THIS PLAN IS TO CONTROL THE NUMBERING AND NAMING OF THE BUILDINGS WITHIN THE ESS-SITE.  
FOR FURTHER INFORMATION REGARDING NUMBERS AND NAMING SEE DOCUMENT ESS-0005700.

FIRST LETTER ACCORDING TO BIM GUIDELINES, THE FOLLOWING LIST EXPLAINS NUMBERS ACCORDING TO PLAN.

**B01- B10 OFFICE/ LAB (FUTURE)**


**D01** EXPERIMENTAL HALL 1  
**D02** TARGET BUILDING  
**D03** EXPERIMENTAL HALL 2  
**D04** LAB. EXP. HALL 2  
**D05** SUBSTATION  
**D06** SUBSTATION  
**D07** LAB. 1B, EXP. HALL 1  
**D08** LAB. 1A, EXP. HALL 1

**E01** EXPERIMENTAL HALL 3  
**E02** BEAM LINE GALLERY  
**E03** LAB. 3A, EXP. HALL 3  
**E04** LAB. 3B, EXP. HALL 3  
**E05** SUBSTATION

**F01** PUMPSTATION  
**F02** -  
**F03** LOGISTIC CENTER / SHIPPING AND RECEIVING BUILDING  
**F04** GUARD HOUSE


**G01** TUNNEL  
**G02** GALLERY BUILDING  
**G03** - (INCLUDED WITH G04)  
**G04** CRYO COMPRESSOR BUILDING  
**G05** TECHNICAL LAB (NEW LOCATION AREA B)

**H01** CENTRAL UTILITY BUILDING (CUB)  
**H02** -  
**H03** STORAGE BUILDING (FUTURE)  
**H04** -  
**H05** PRIMARY SUBSTATION  
**H06** DISTRIBUTION SUBSTATION (CUB)  
**H07** GAS STORAGE BUILDING  
**H08** GAS STORAGE BUILDING  
**H09** WASTE STORAGE BUILDING (NEW LOCATION TO BE CONSIDERED)

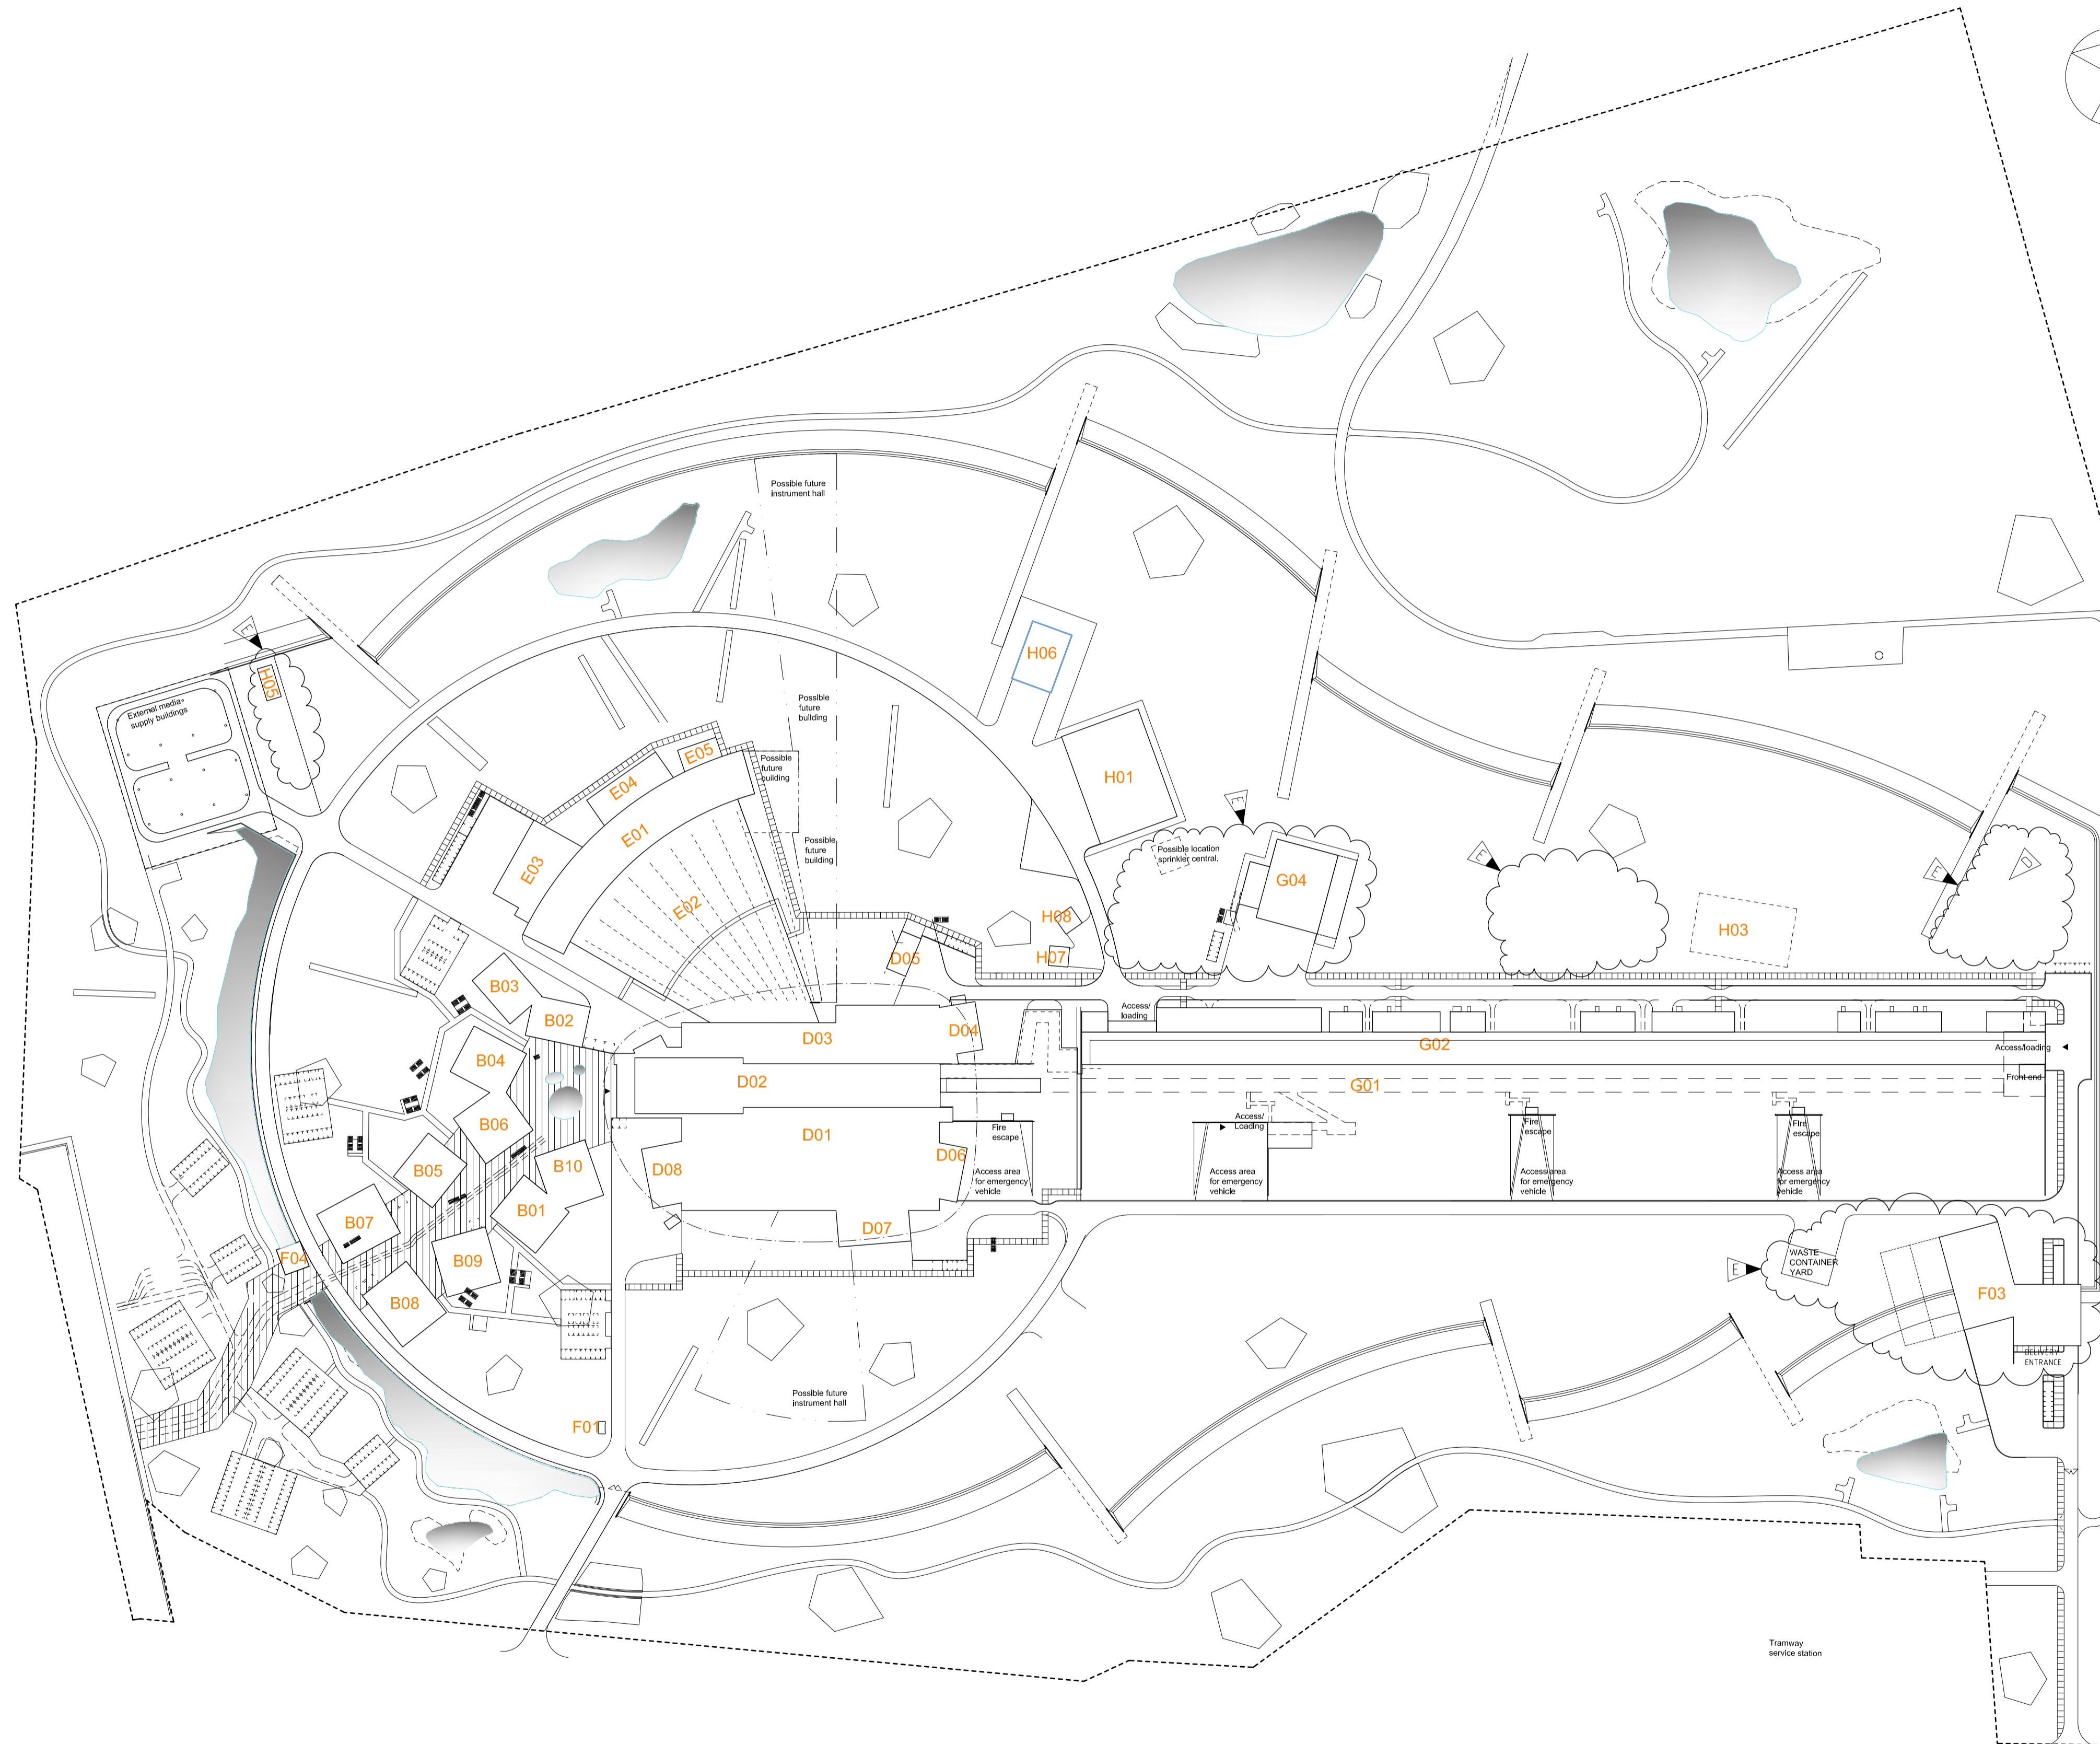

E	REVISION	PM A003, ESS-0016976	2014-09-22	JOLW
D	REVISION	PM A002, ESS-0011598	2014-05-13	JOLW
C	REVISION	PM A001, ESS-0011523	2014-05-12	JOLW
B	H05-H06 CHANGED BUILDINGNAME		131213	JOLW
B	UPDATED BUILDING F03-NAME			
B	CHANGED POSITION F04			
A	ADDED BUILDING NUMBERS		131126	JOLW
REV.	REVISION TYPE	DATE	DATE	SIGN

**PRELIMINARY DESIGN**  
**ESS CONVENTIONAL FACILITIES**  
Masterplan

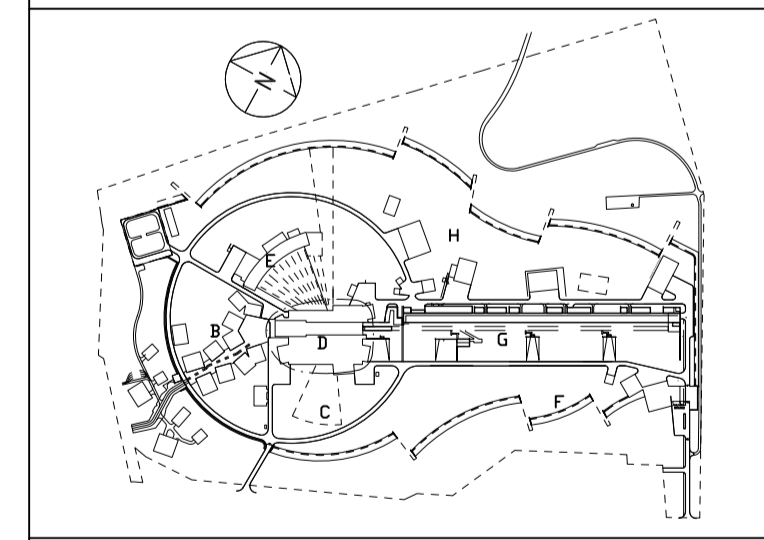

European Spallation Source ESS AB  
ESS, Tunavägen 24  
P.O. Box 176  
SE-221 00 Lund  
SWEDEN  
www.ess.se



DESIGN COORDINATOR <b>Boris Kildetoft</b>	DESIGN MANAGER <b>J. MOLANDER</b>
CONSULTANT <b>SWECO Architects</b>	PROJECT NUMBER <b>3831667</b>
DRAWN BY <b>JOLW</b>	MANAGED BY <b>JOLW</b>
DATE <b>2013-10-25</b>	CHECKED BY <b>F. ÖSTERBERG</b>
	APPROVED BY

**SITEPLAN - OVERVIEW**  
**BUILDING NUMBERS**

SCALE A1 1:2000 A3 1:4000	DOCUMENT NUMBER <b>ESS-0005513</b>
DRAWING NUMBER <b>A01-01---1-A---001</b>	REV <b>E</b>